


Ordnance Survey[®]
OS Sitemap[™]

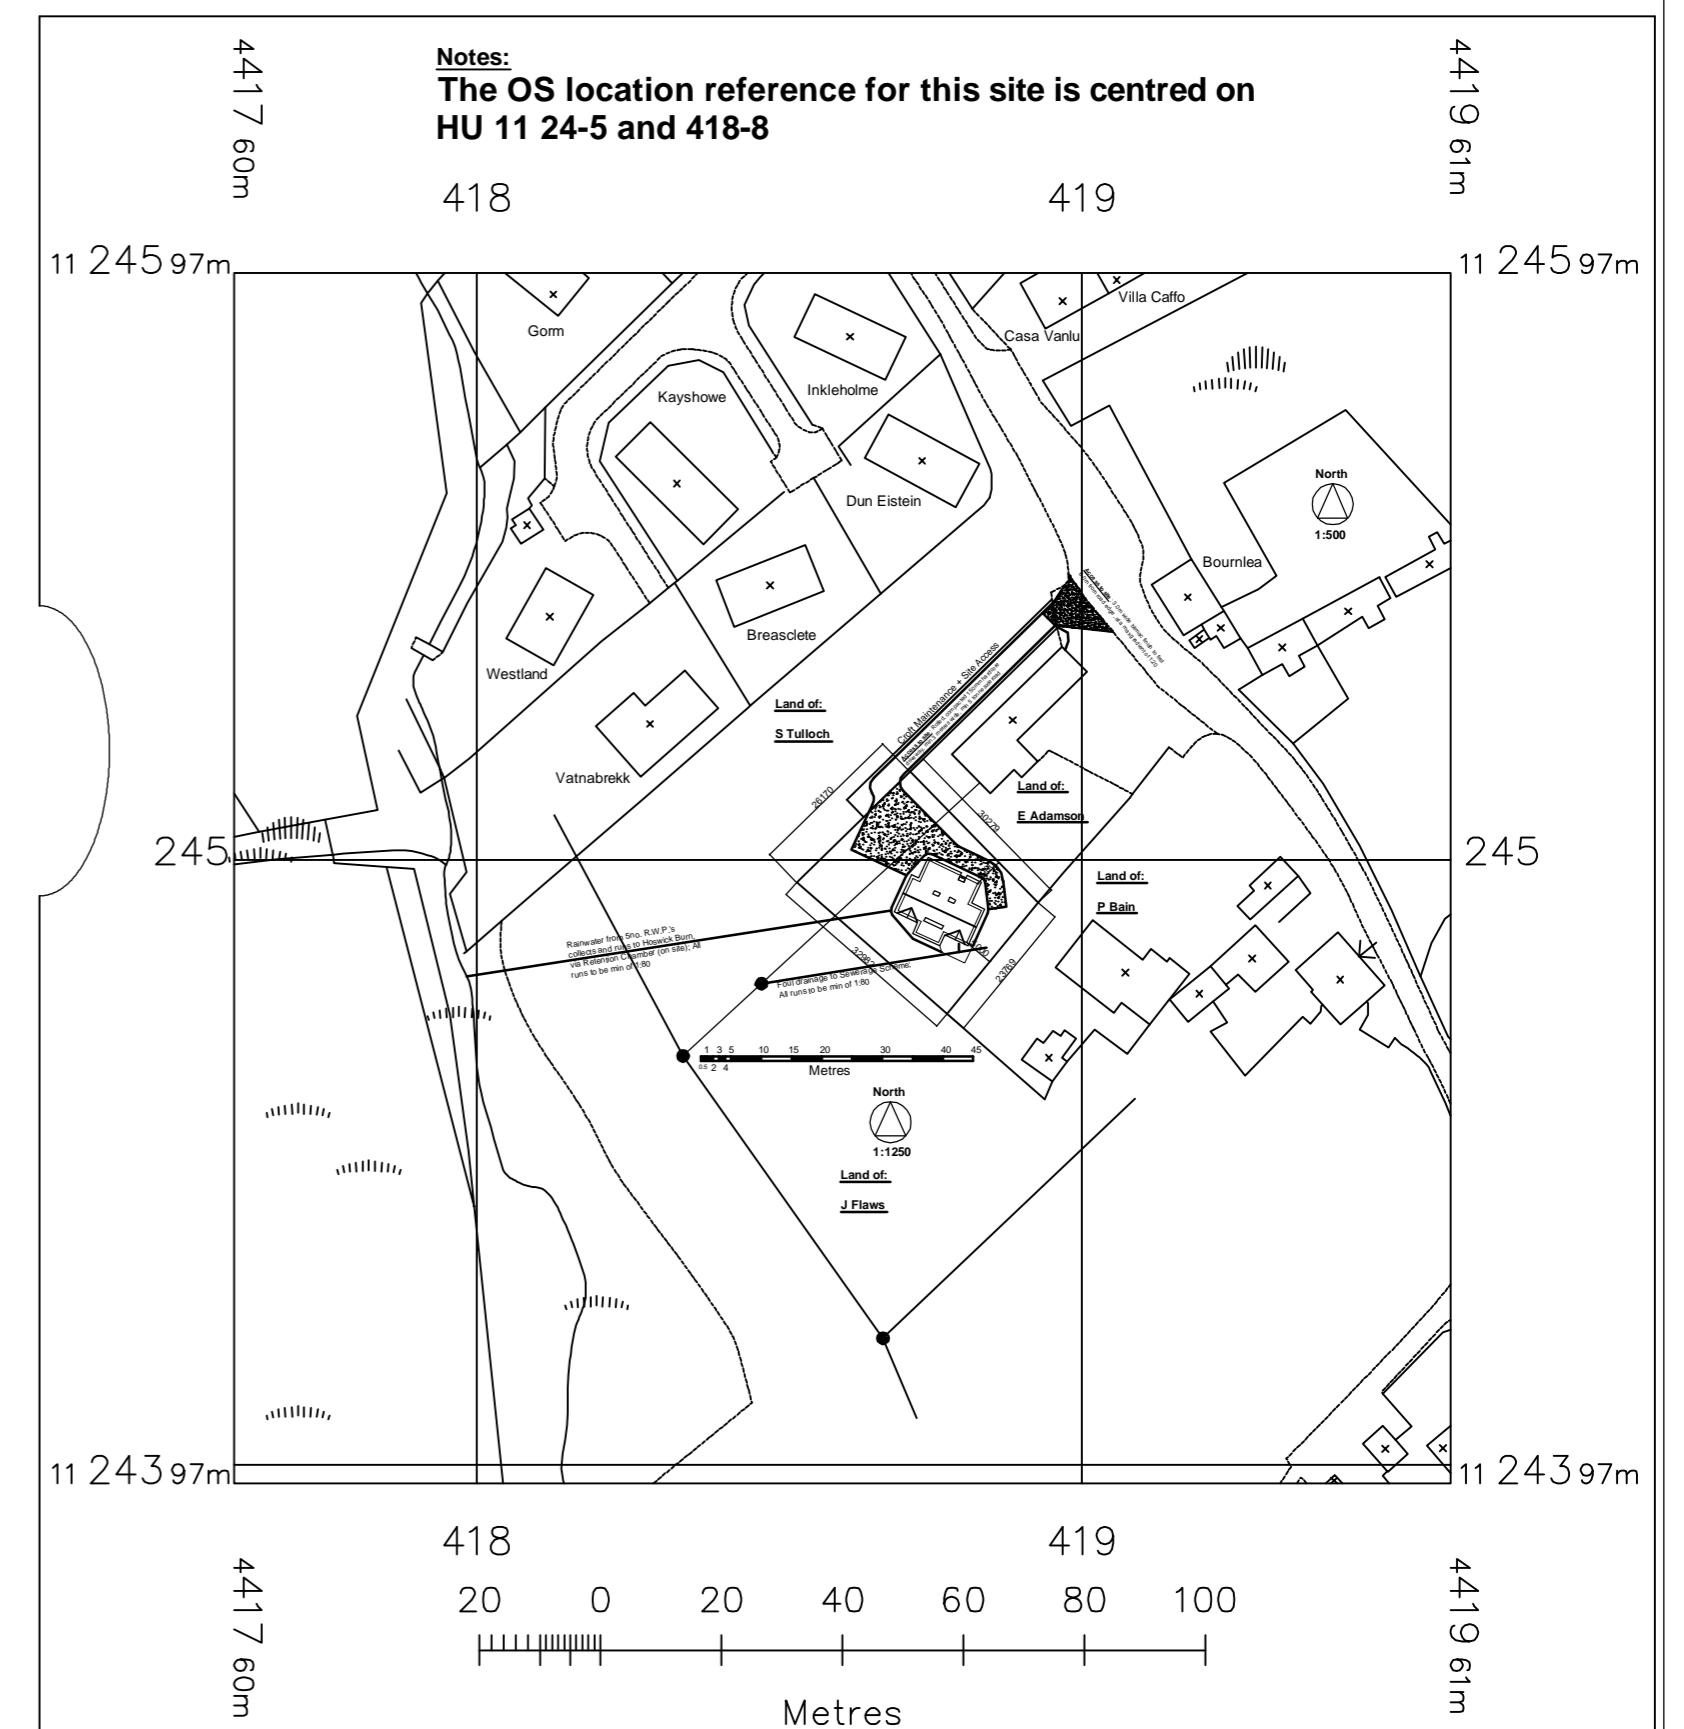

© Crown Copyright 2008
Reproduction in whole or in part is prohibited without the prior permission of Ordnance Survey. **Location Plan**

Client Details Mr and Mrs R Munro	Title Proposed Dwelling House
	Description Location Plan, Site Plan & Elevations
	Scale Location 1:1250, Site Plan 1:500 Elevations 1:100
	Drawn By Dwg No./File Name
This drawing and the information contained in it is the property of David Polson and should not be copied in the whole or in part or used for manufacture or otherwise disclosed without the prior written consent of David Polson. Design rights and Copyright Reserved. © 2009	
Telephone - 01350 477370 Facsimile - 08712 439 246 Mobile - Website - www.davidpolson.co.uk e-mail - polson@clara.co.uk	Date © Copyright David Polson 2009